


H.M. LAND REGISTRY		TITLE NUMBER	
		SYK 41802	
ORDNANCE SURVEY PLAN REFERENCE	SE 6109	SECTION H	Scale 1/1250 Enlarged from 1/2500
COUNTY SOUTH YORKSHIRE	DISTRICT DONCASTER	© Crown copyright 1974	

BARNBY DUN WITH KIRK SANDALL PARISH

PLAN IN 3 PARTS
PART 1

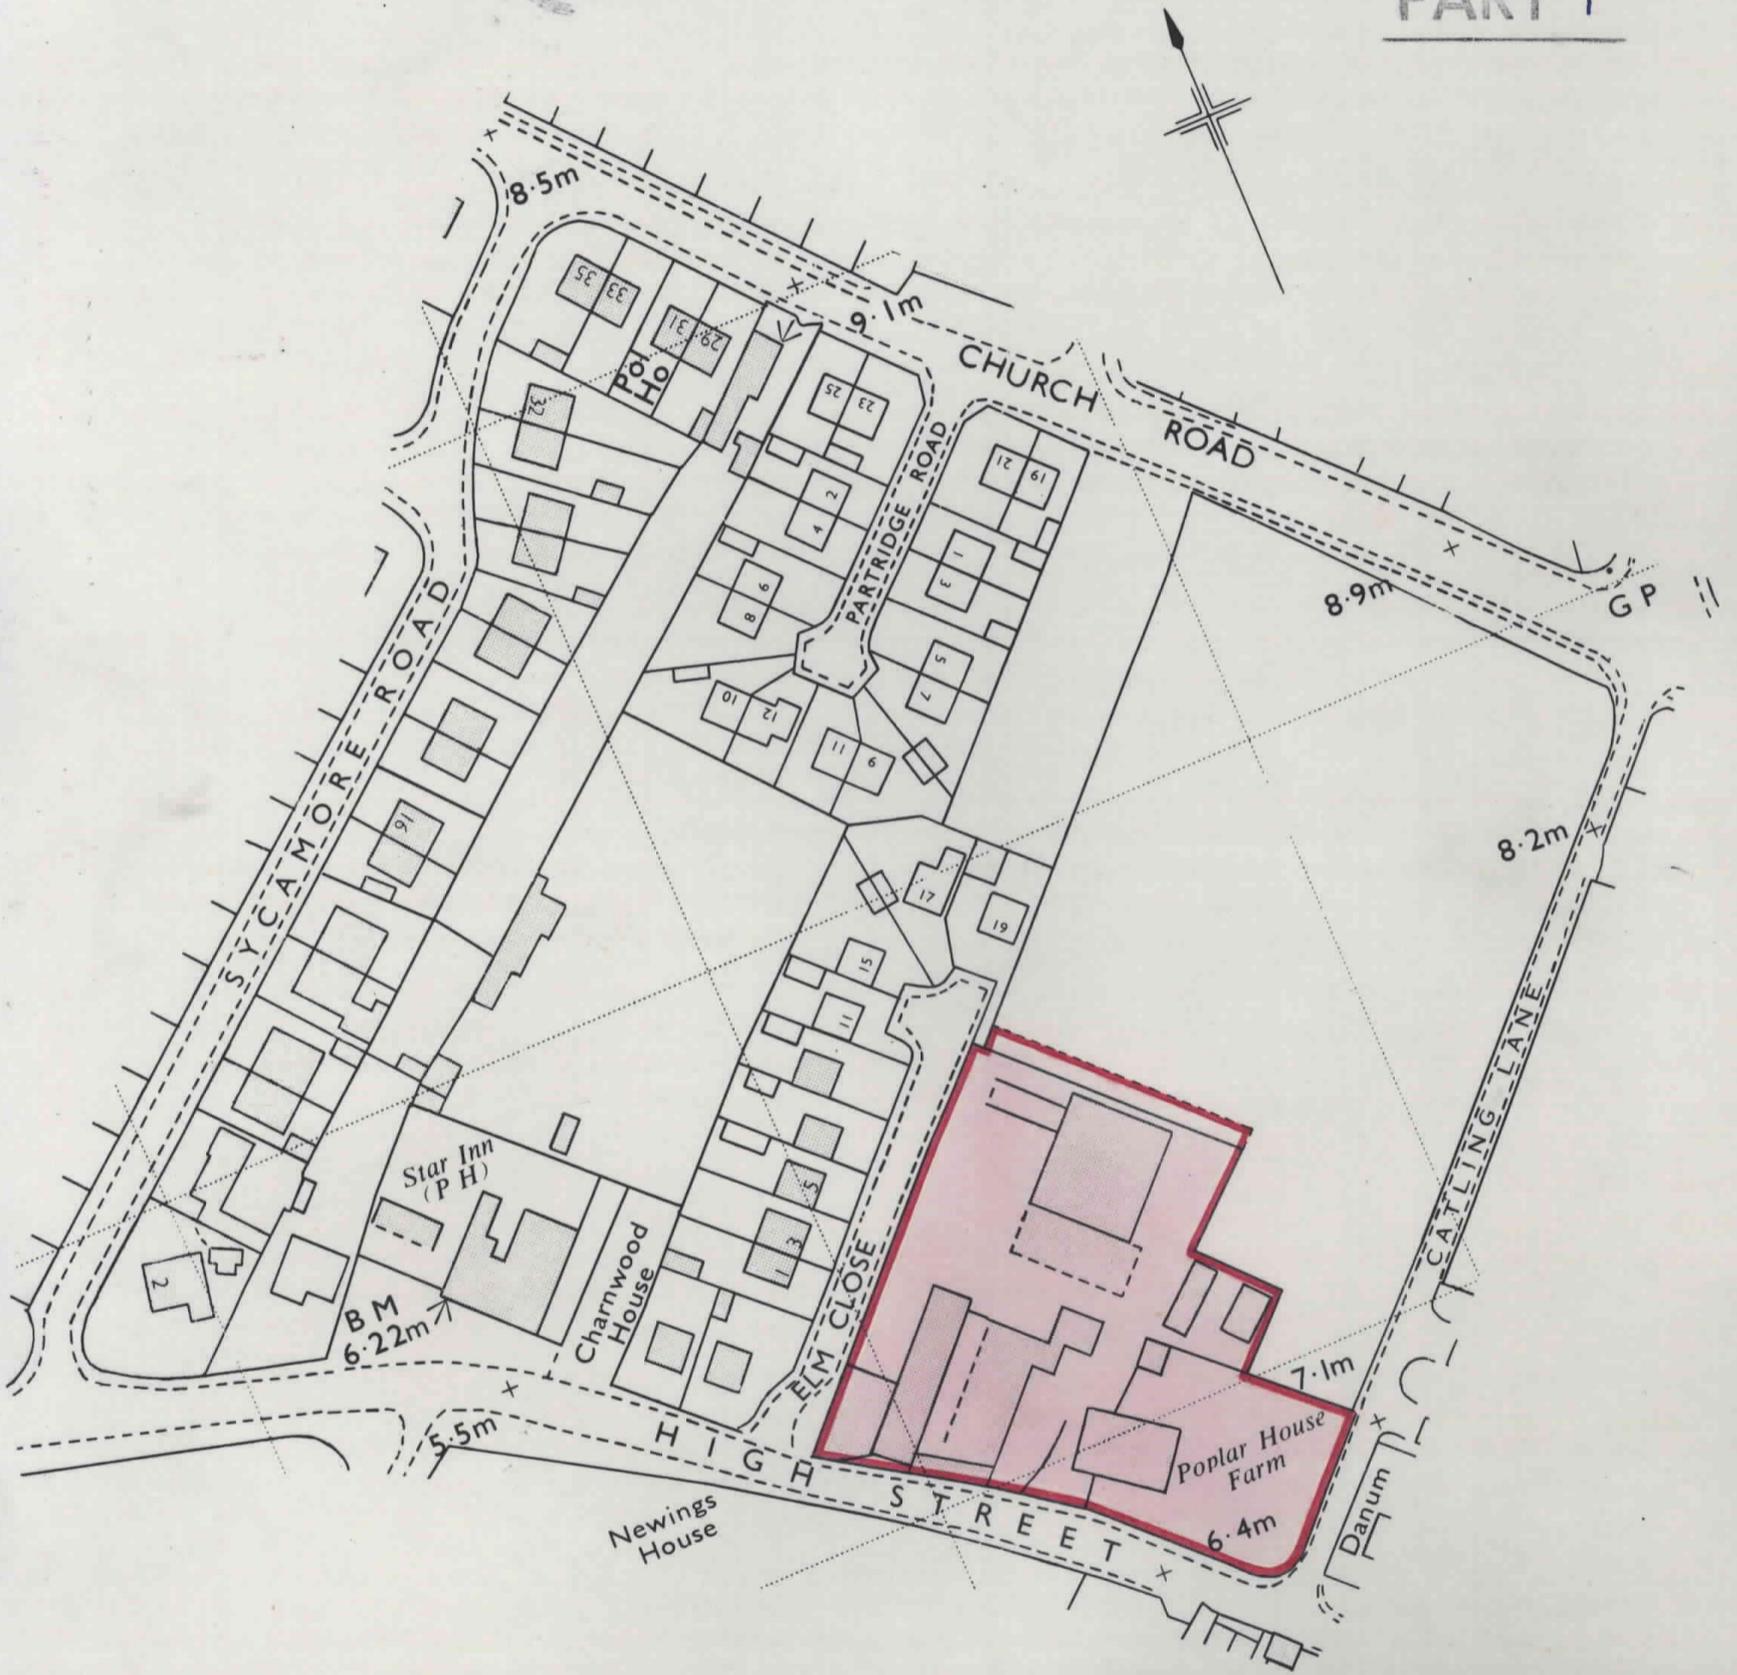

This is a print of the view of the title plan obtained from HM Land Registry showing the state of the title plan on 16 March 2022 at 11:37:14. This title plan shows the general position, not the exact line, of the boundaries. It may be subject to distortions in scale. Measurements scaled from this plan may not match measurements between the same points on the ground.

This title is dealt with by HM Land Registry, Nottingham Office.

© Crown Copyright. Produced by HM Land Registry. Reproduction in whole or in part is prohibited without the prior written permission of Ordnance Survey. Licence Number 100026316.

H.M. LAND REGISTRY

TITLE NUMBER

SYK 41802

ORDNANCE SURVEY
PLAN REFERENCE

SE 6109

SECTION J

Scale
1/1250 Enlarged from 1/2500


COUNTY SOUTH YORKSHIRE

DISTRICT DONCASTER

© Crown copyright 1975

BARNBY DUN WITH KIRK SANDALL PARISH

PLAN IN 3 PARTS
PART 2

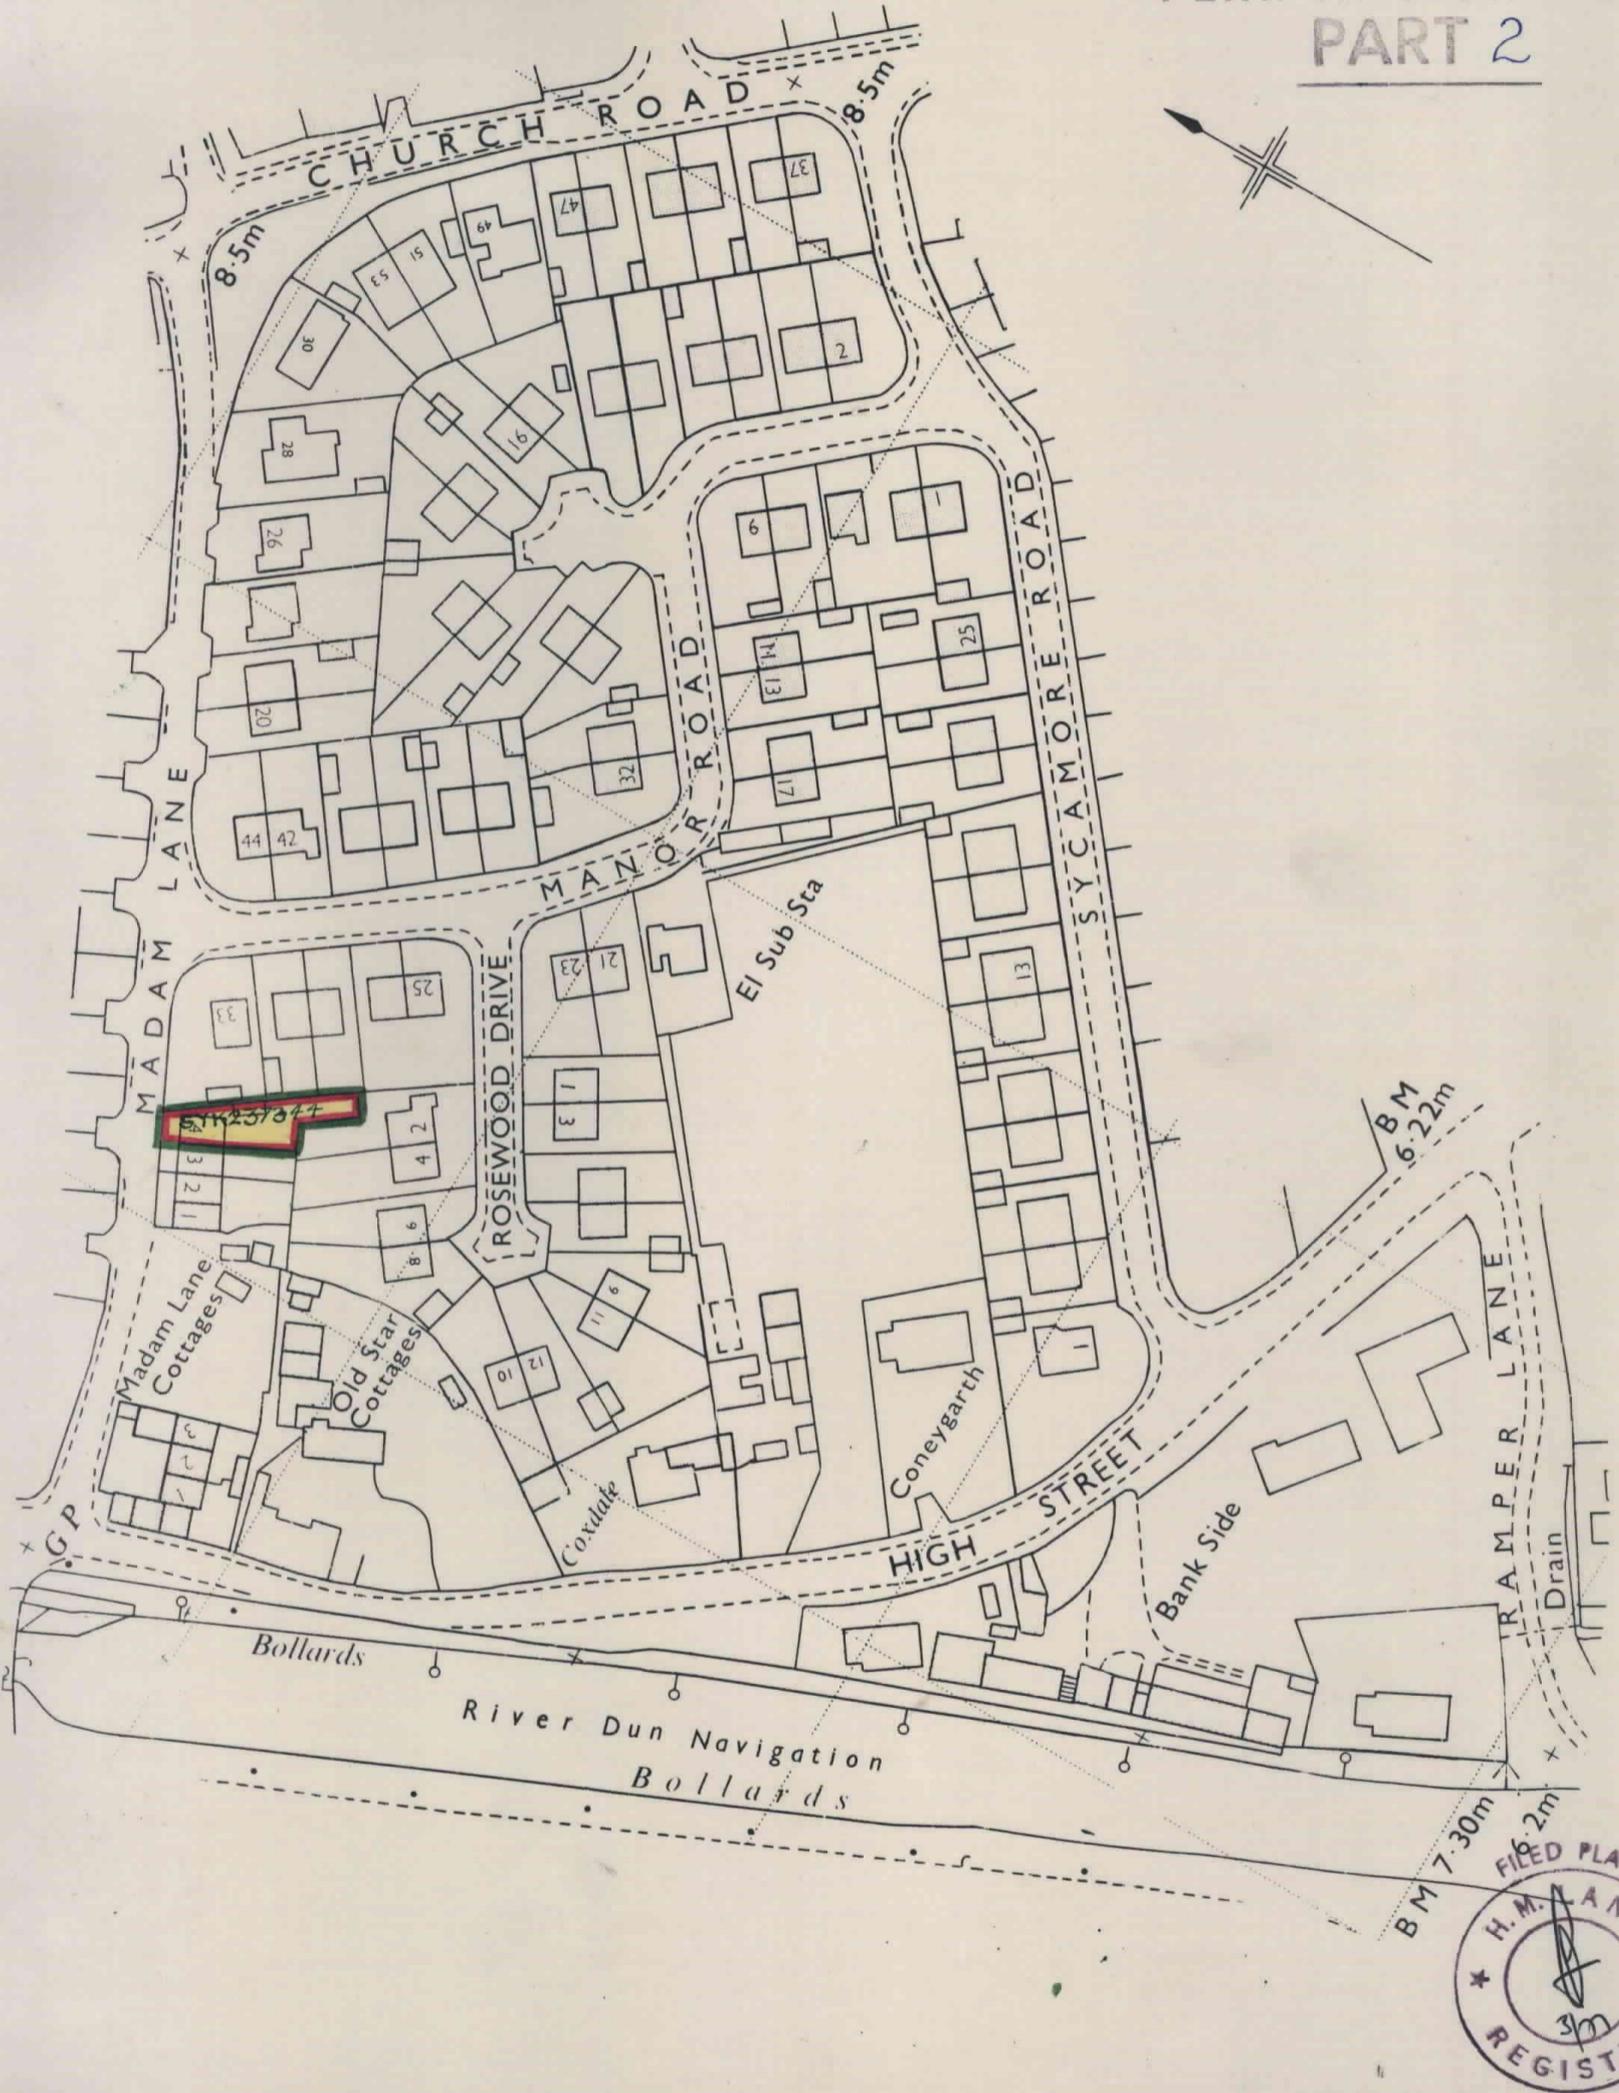

This is a print of the view of the title plan obtained from HM Land Registry showing the state of the title plan on 16 March 2022 at 11:37:14. This title plan shows the general position, not the exact line, of the boundaries. It may be subject to distortions in scale. Measurements scaled from this plan may not match measurements between the same points on the ground.

This title is dealt with by HM Land Registry, Nottingham Office.

© Crown Copyright. Produced by HM Land Registry. Reproduction in whole or in part is prohibited without the prior written permission of Ordnance Survey. Licence Number 100026316.

H.M. LAND REGISTRY

TITLE NUMBER

SYK 41802

ORDNANCE SURVEY
PLAN REFERENCE

SE 6109

SE 6209

SE 6309

SECTION

Scale

SE 6110

SE 6210

1/2500


COUNTY SOUTH YORKSHIRE

DONCASTER DISTRICT

© Crown Copyright 1977

BARNBY DUN WITH KIRK SANDALL PARISH


PLAN IN 3 PARTS PART 3

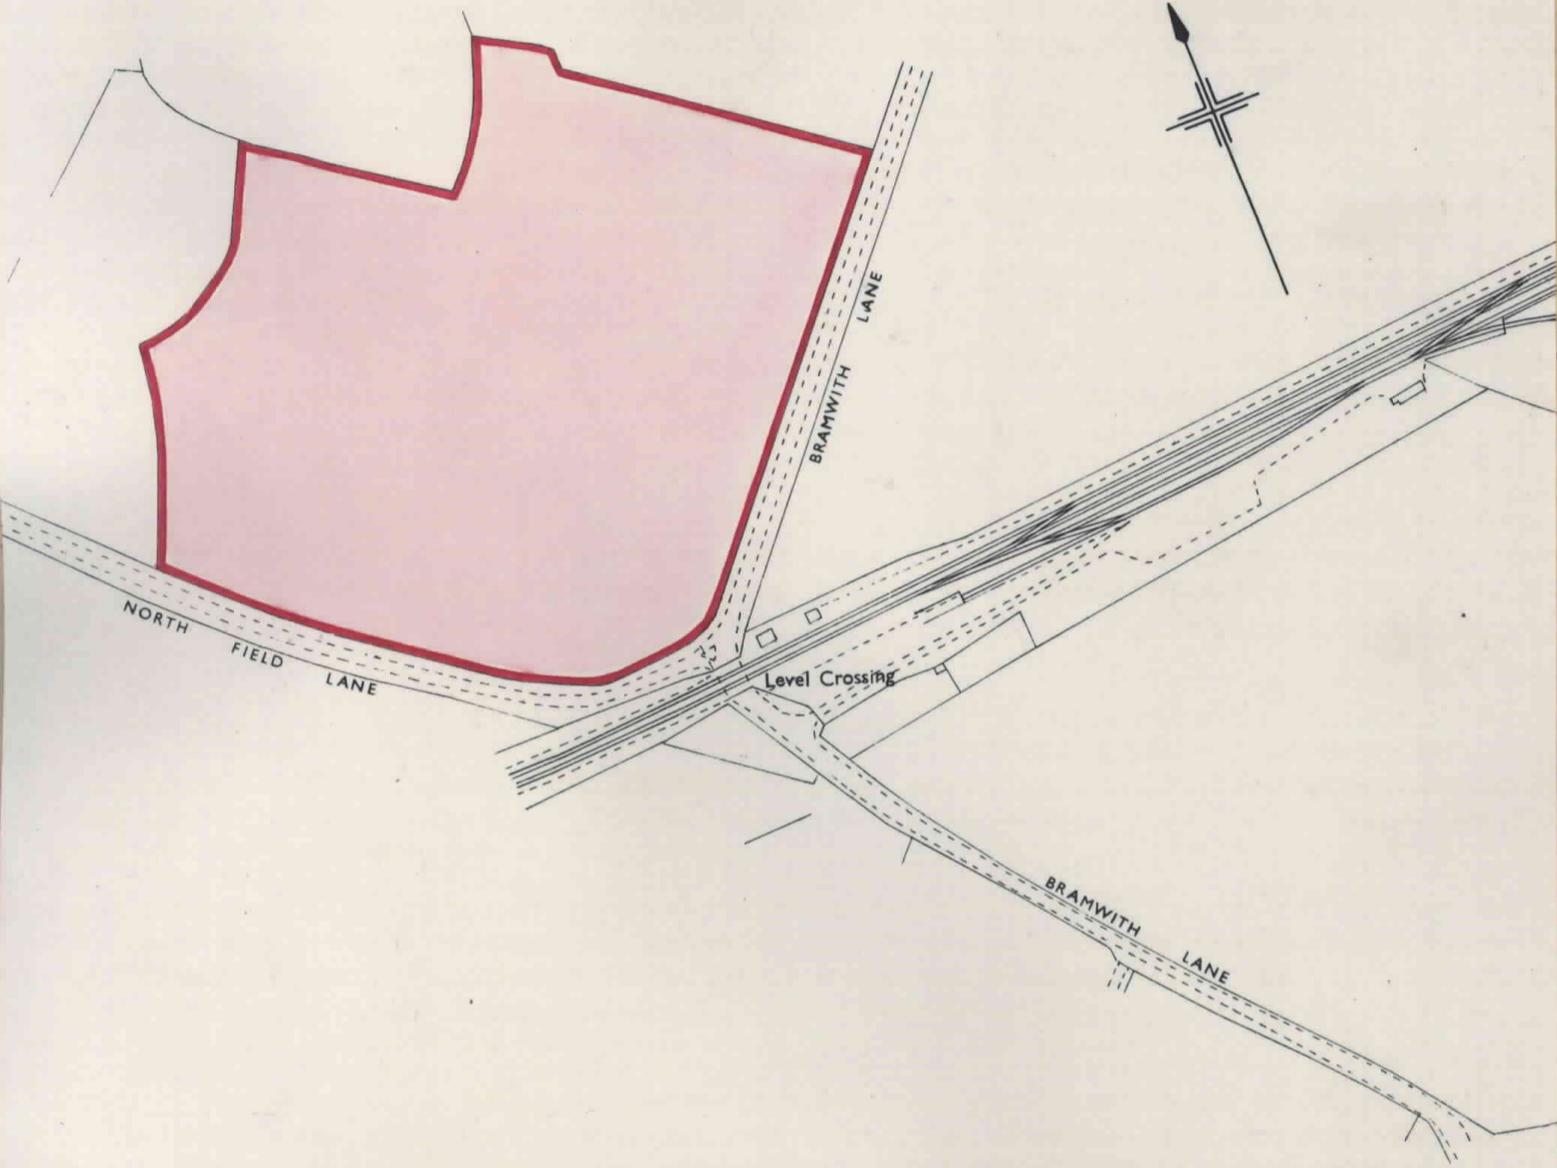

This is a print of the view of the title plan obtained from HM Land Registry showing the state of the title plan on 16 March 2022 at 11:37:14. This title plan shows the general position, not the exact line, of the boundaries. It may be subject to distortions in scale. Measurements scaled from this plan may not match measurements between the same points on the ground.

This title is dealt with by HM Land Registry, Nottingham Office.


© Crown Copyright. Produced by HM Land Registry. Reproduction in whole or in part is prohibited without the prior written permission of Ordnance Survey. Licence Number 100026316.

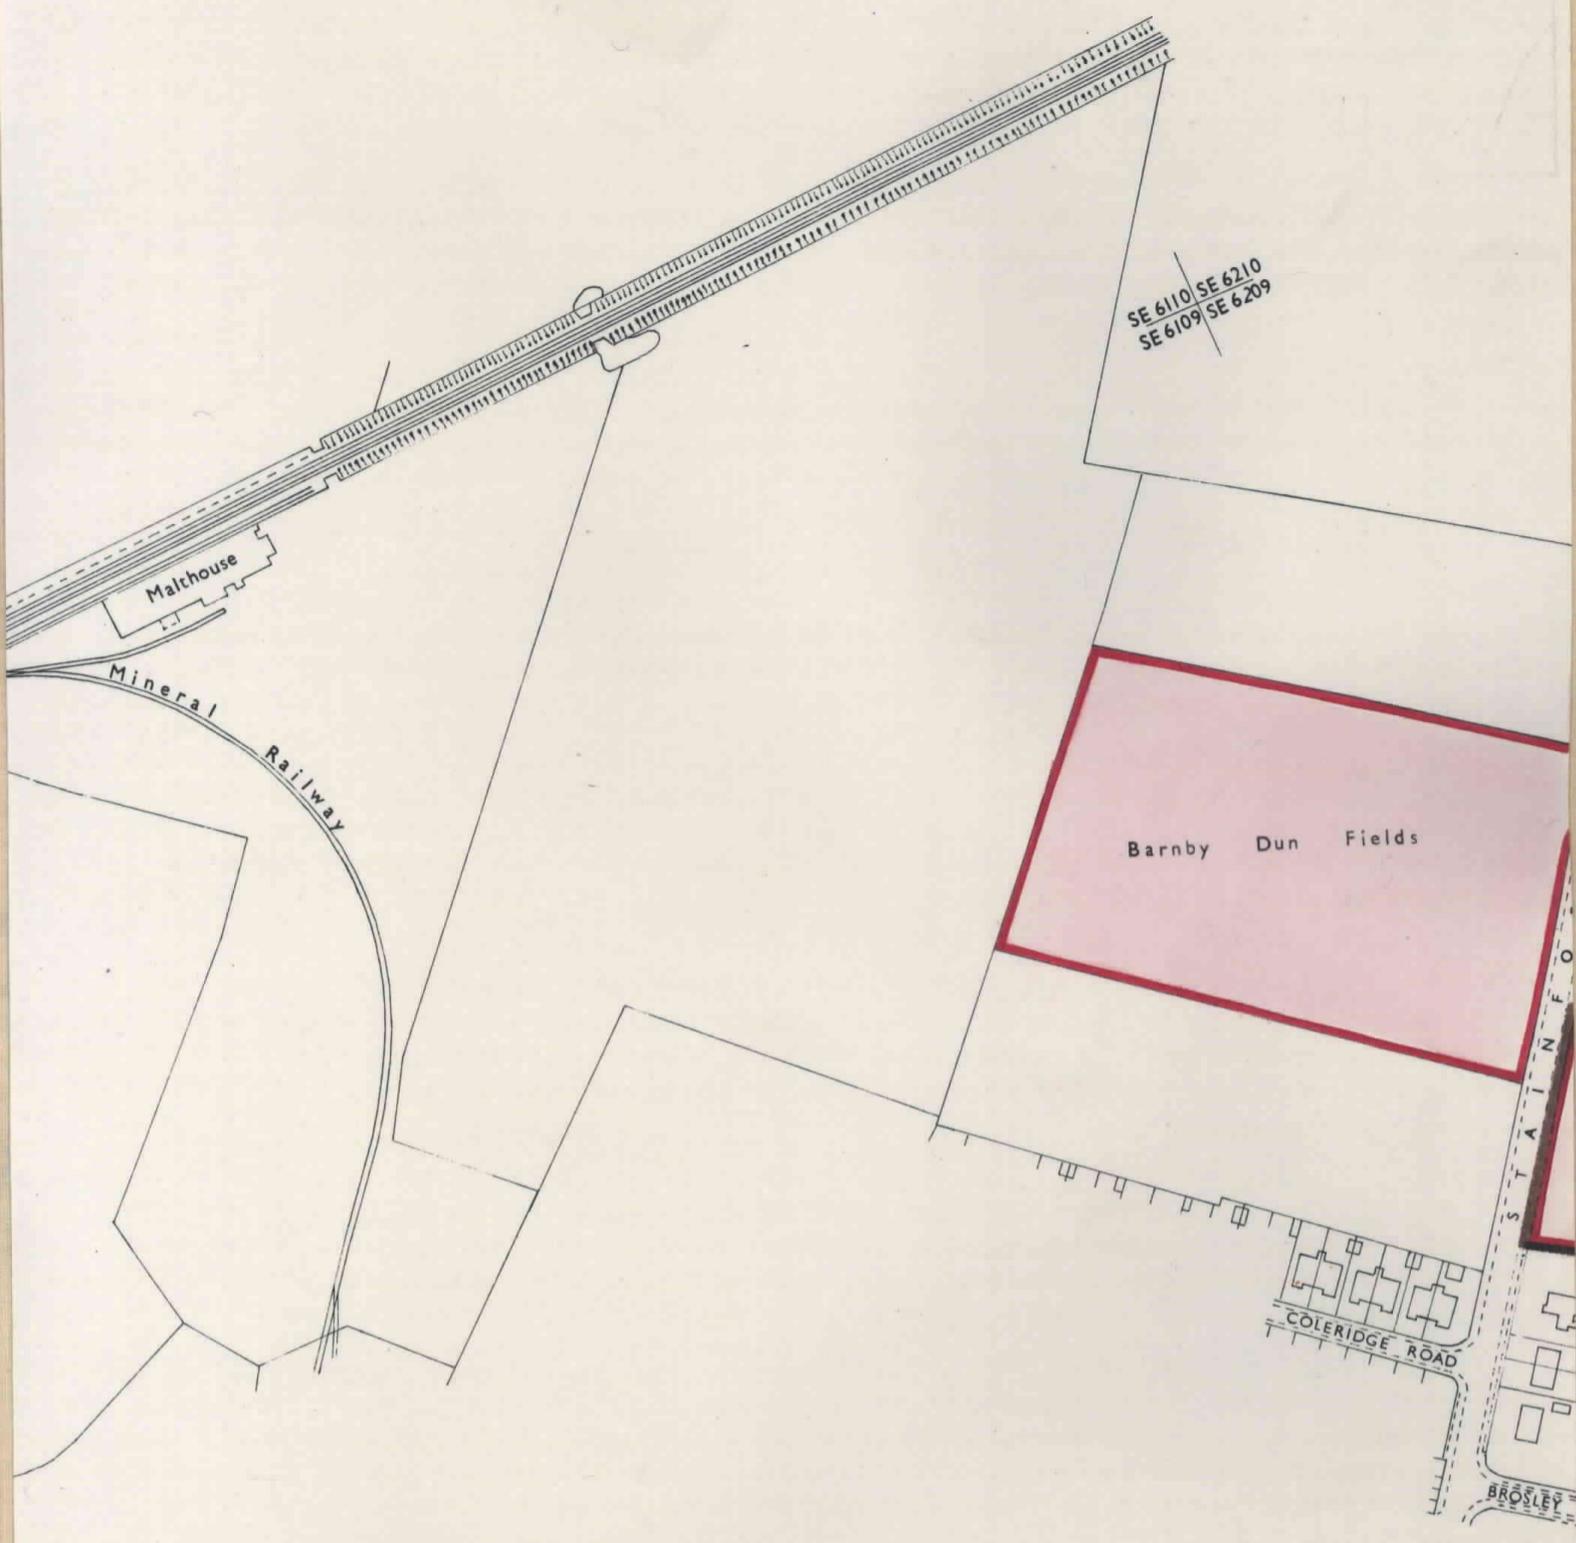

This is a print of the view of the title plan obtained from HM Land Registry showing the state of the title plan on 16 March 2022 at 11:37:14. This title plan shows the general position, not the exact line, of the boundaries. It may be subject to distortions in scale. Measurements scaled from this plan may not match measurements between the same points on the ground.

This title is dealt with by HM Land Registry, Nottingham Office.


© Crown Copyright. Produced by HM Land Registry. Reproduction in whole or in part is prohibited without the prior written permission of Ordnance Survey. Licence Number 100026316.

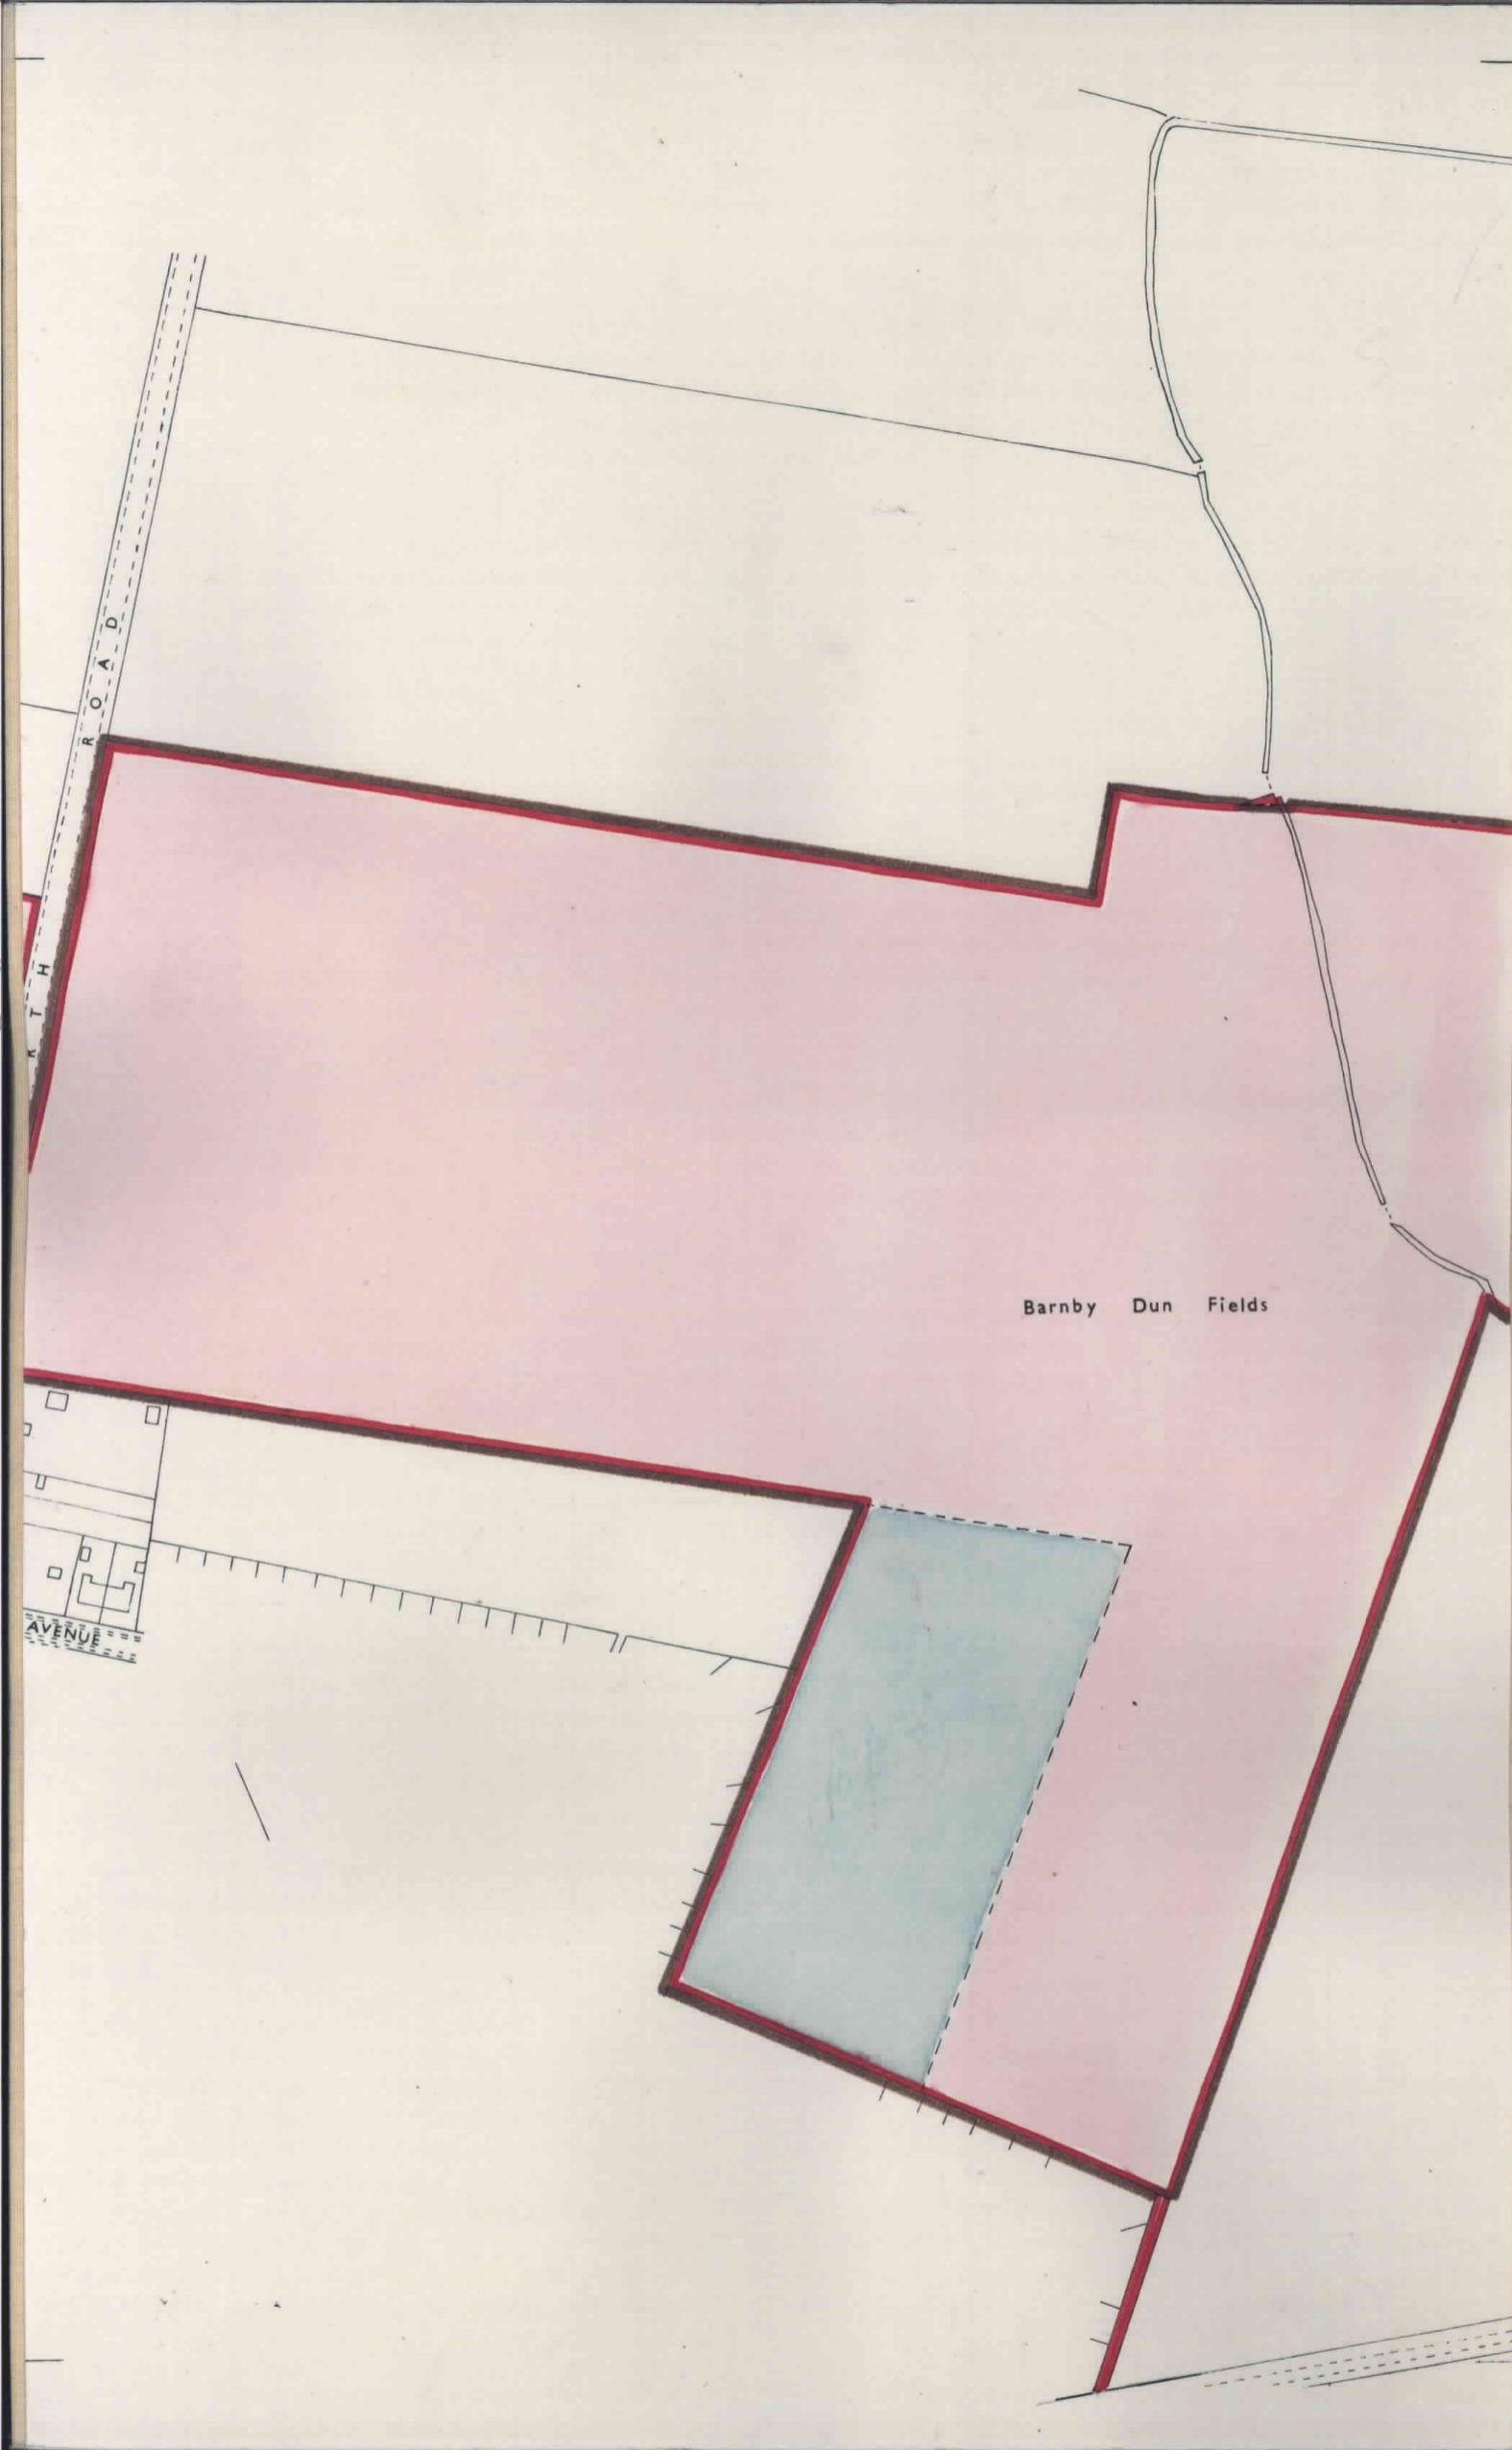

This is a print of the view of the title plan obtained from HM Land Registry showing the state of the title plan on 16 March 2022 at 11:37:14. This title plan shows the general position, not the exact line, of the boundaries. It may be subject to distortions in scale. Measurements scaled from this plan may not match measurements between the same points on the ground.

This title is dealt with by HM Land Registry, Nottingham Office.

© Crown Copyright. Produced by HM Land Registry. Reproduction in whole or in part is prohibited without the prior written permission of Ordnance Survey. Licence Number 100026316.

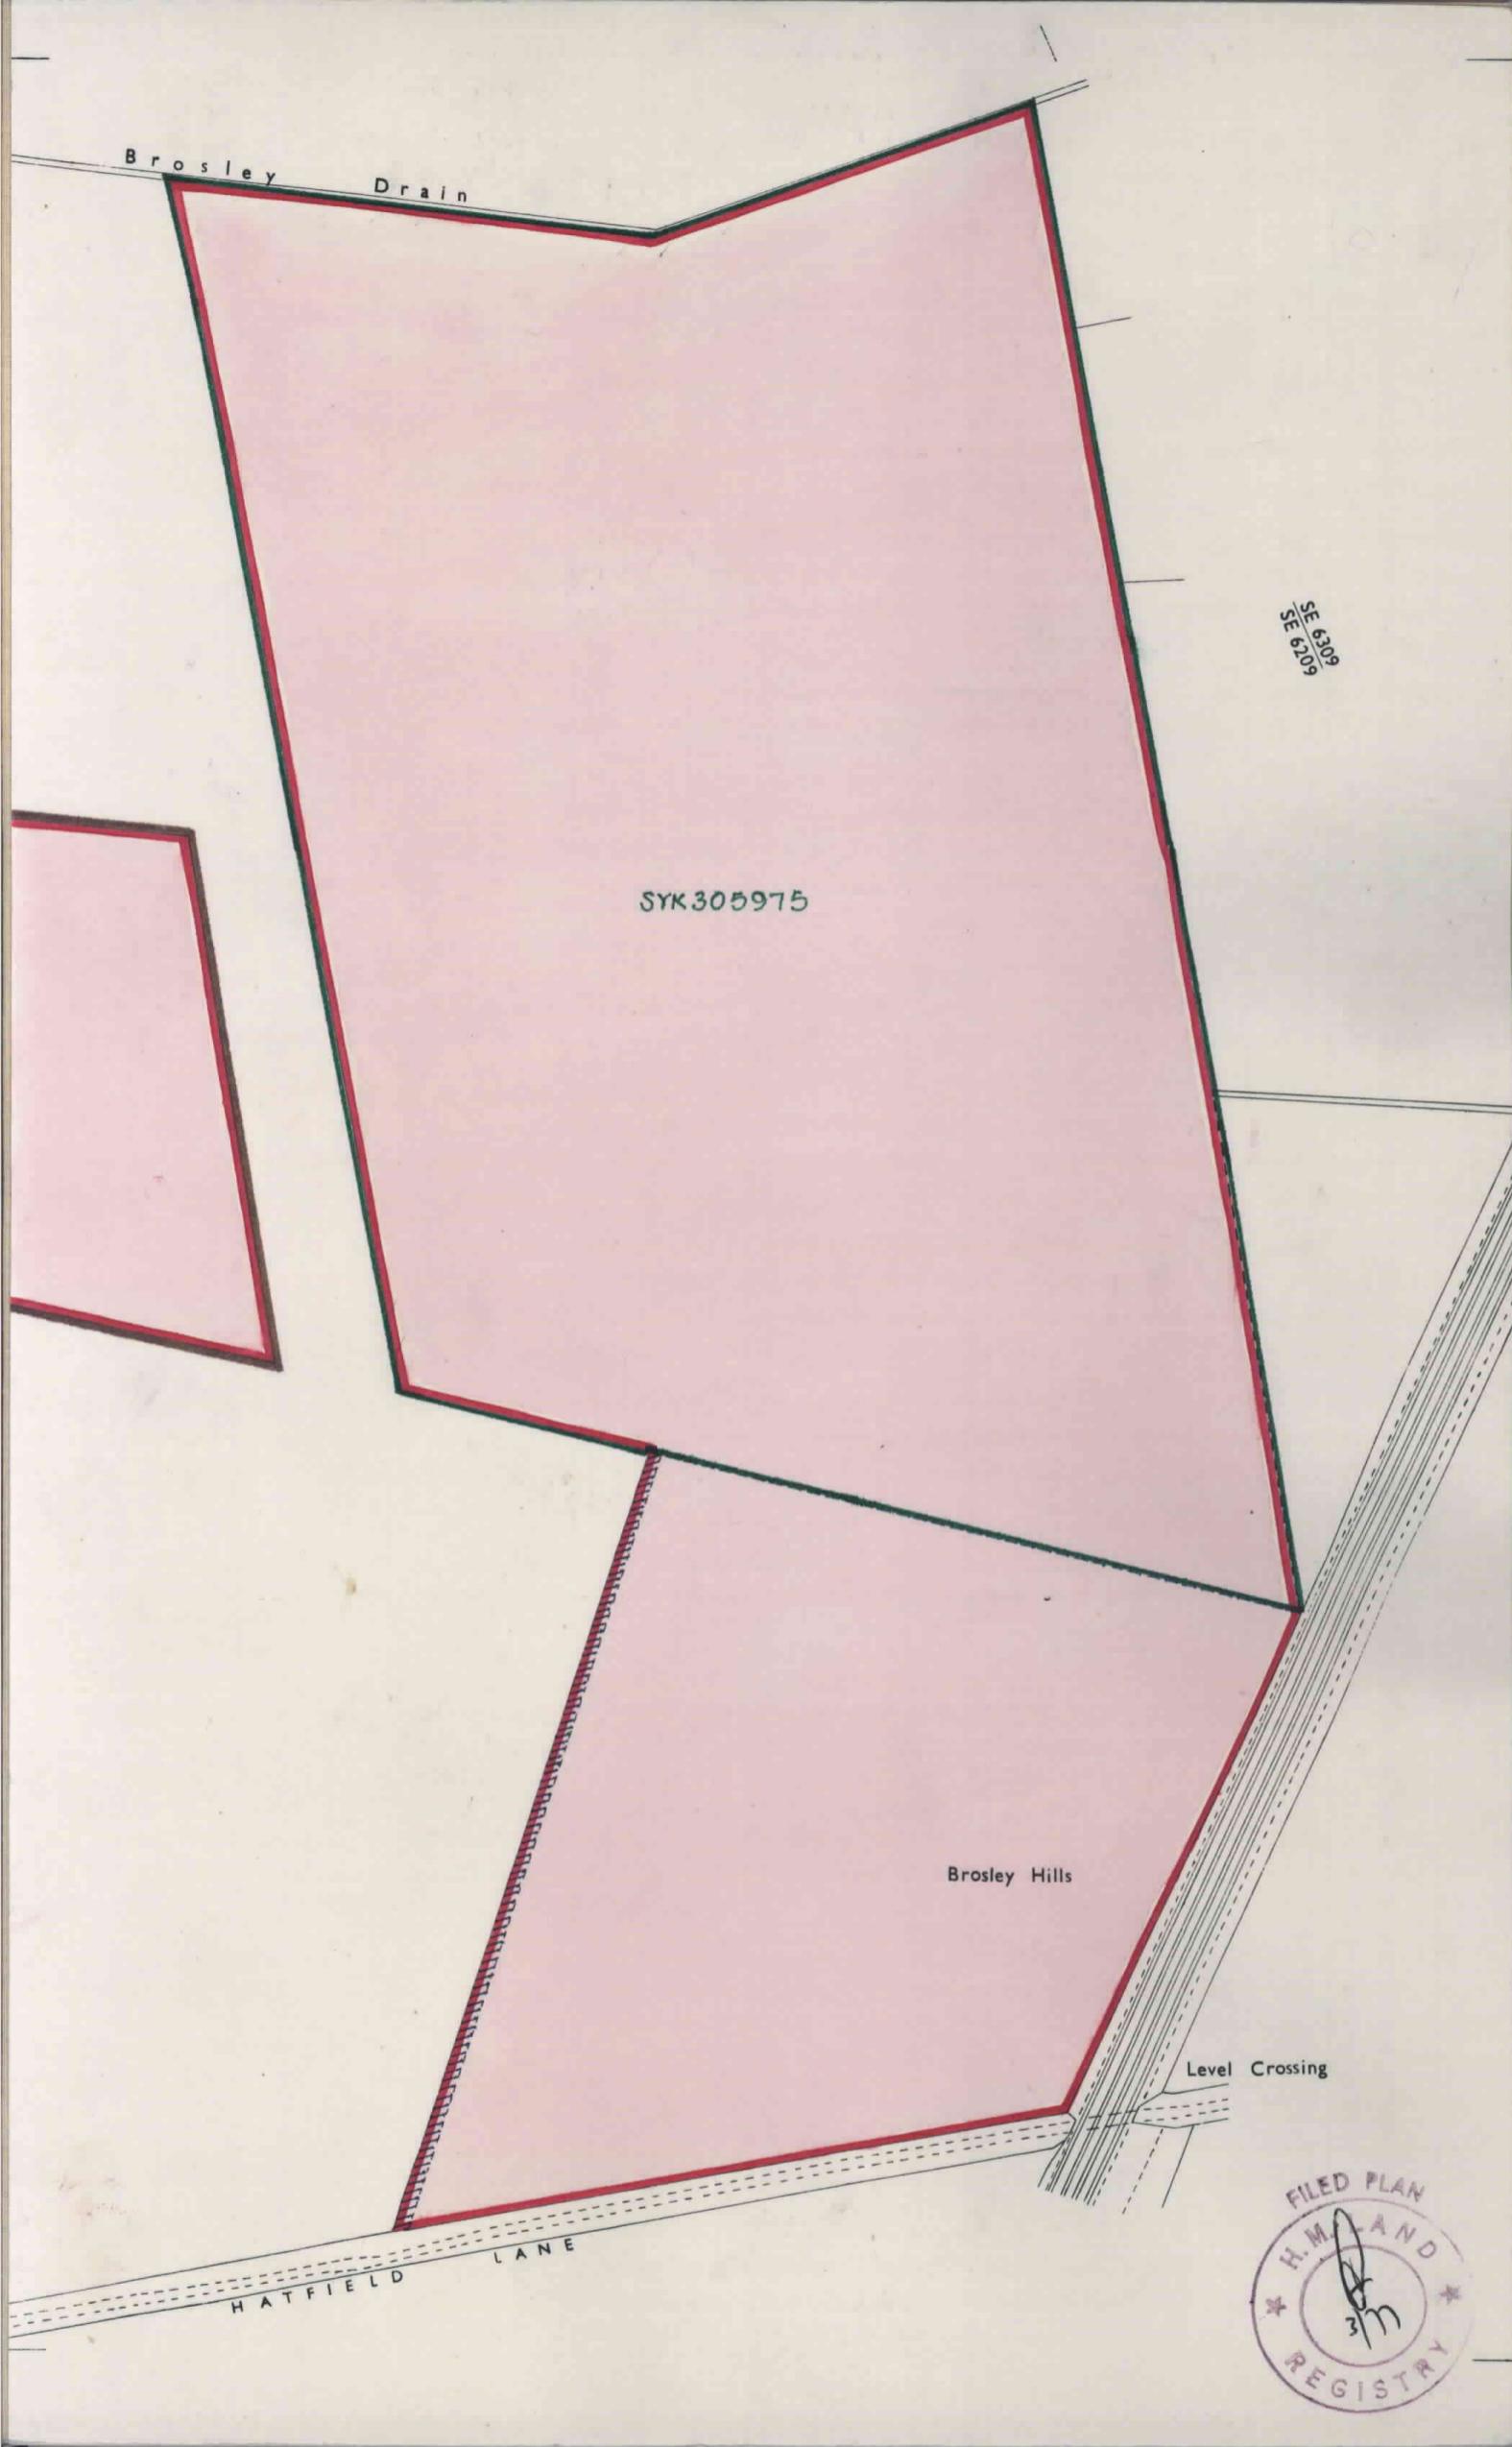

This is a print of the view of the title plan obtained from HM Land Registry showing the state of the title plan on 16 March 2022 at 11:37:14. This title plan shows the general position, not the exact line, of the boundaries. It may be subject to distortions in scale. Measurements scaled from this plan may not match measurements between the same points on the ground.

This title is dealt with by HM Land Registry, Nottingham Office.

© Crown Copyright. Produced by HM Land Registry. Reproduction in whole or in part is prohibited without the prior written permission of Ordnance Survey. Licence Number 100026316.