



Title No. **SYK 351776**

This is a print of the view of the title plan obtained from HM Land Registry showing the state of the title plan on 16 March 2022 at 12:02:36. This title plan shows the general position, not the exact line, of the boundaries. It may be subject to distortions in scale. Measurements scaled from this plan may not match measurements between the same points on the ground.

This title is dealt with by HM Land Registry, Nottingham Office.

© Crown Copyright. Produced by HM Land Registry. Reproduction in whole or in part is prohibited without the prior written permission of Ordnance Survey. Licence Number 100026316.


H.M. LAND REGISTRY		TITLE NUMBER	
		SYK 158304	
ORDNANCE SURVEY PLAN REFERENCE	SE 6209/6210	SECTION	Scale 1/1250
	COUNTY SOUTH YORKSHIRE	© Crown Copyright 1982	
DONCASTER DISTRICT			

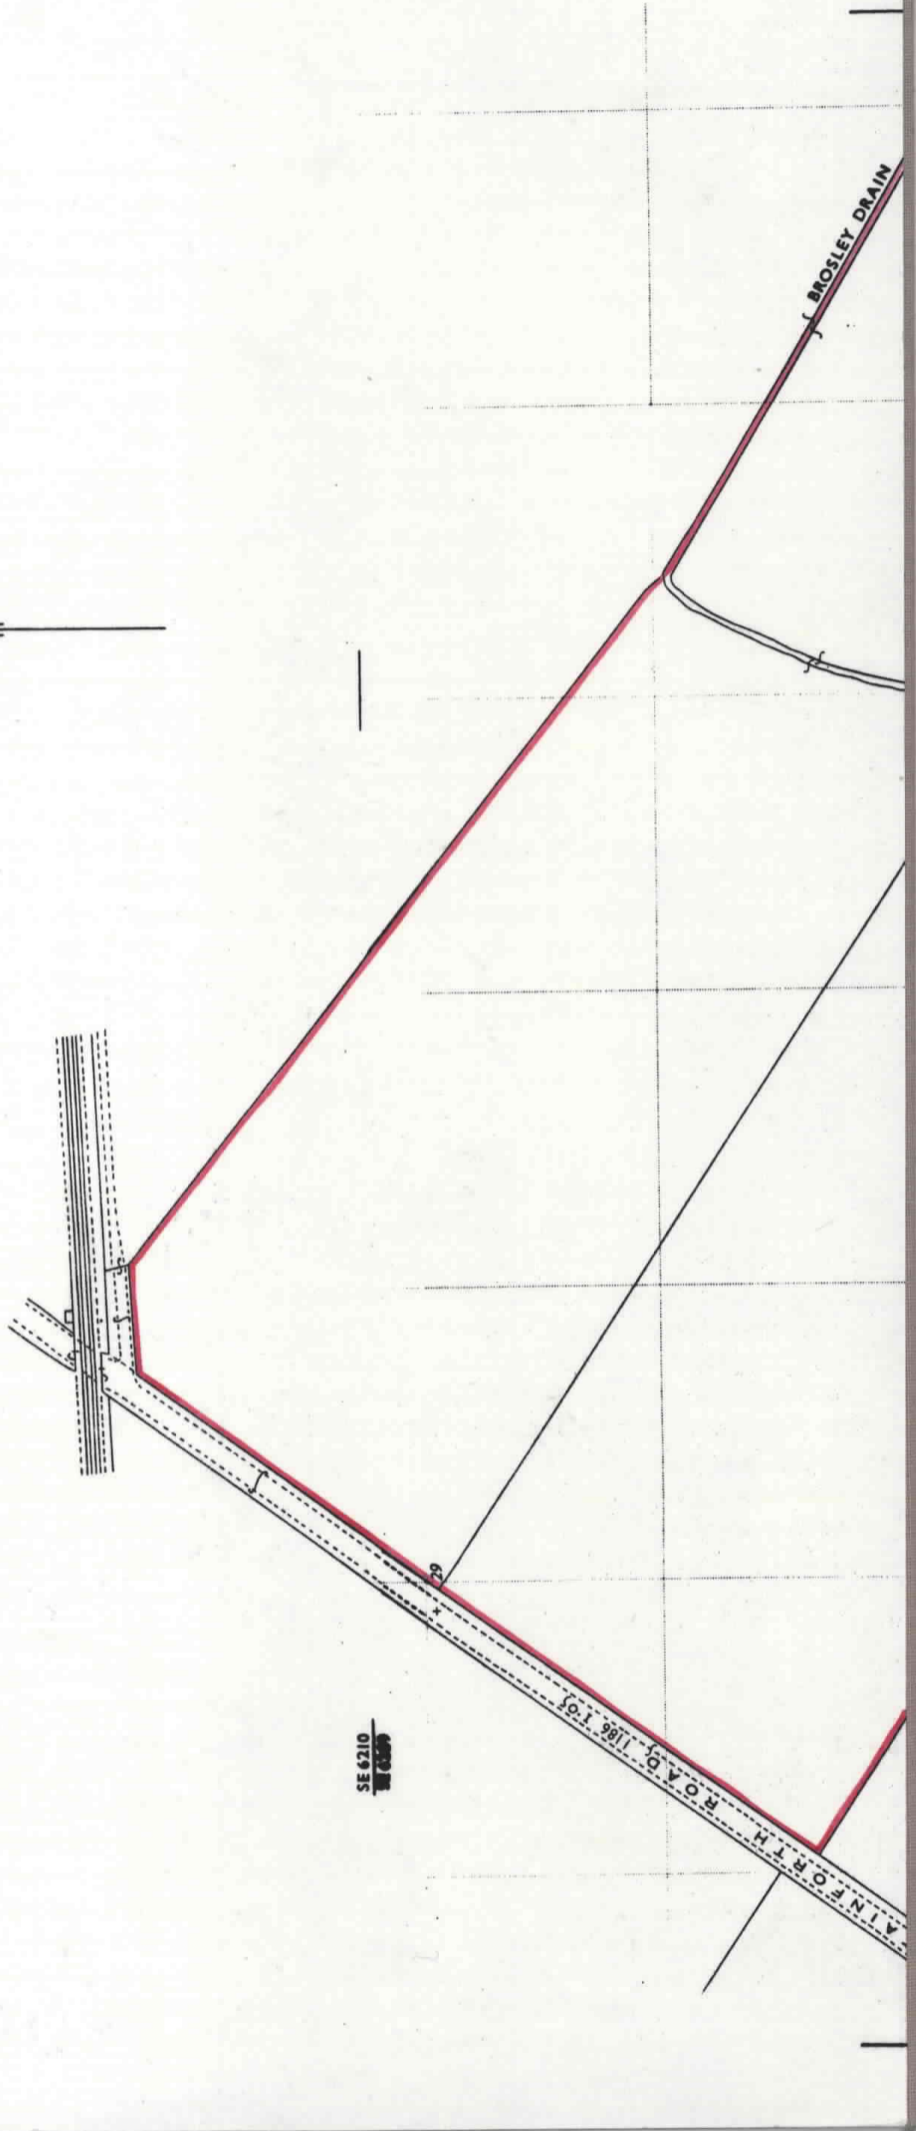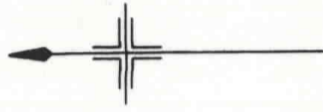

This is a print of the view of the title plan obtained from HM Land Registry showing the state of the title plan on 16 March 2022 at 12:02:36. This title plan shows the general position, not the exact line, of the boundaries. It may be subject to distortions in scale. Measurements scaled from this plan may not match measurements between the same points on the ground.

This title is dealt with by HM Land Registry, Nottingham Office.

© Crown Copyright. Produced by HM Land Registry. Reproduction in whole or in part is prohibited without the prior written permission of Ordnance Survey. Licence Number 100026316.

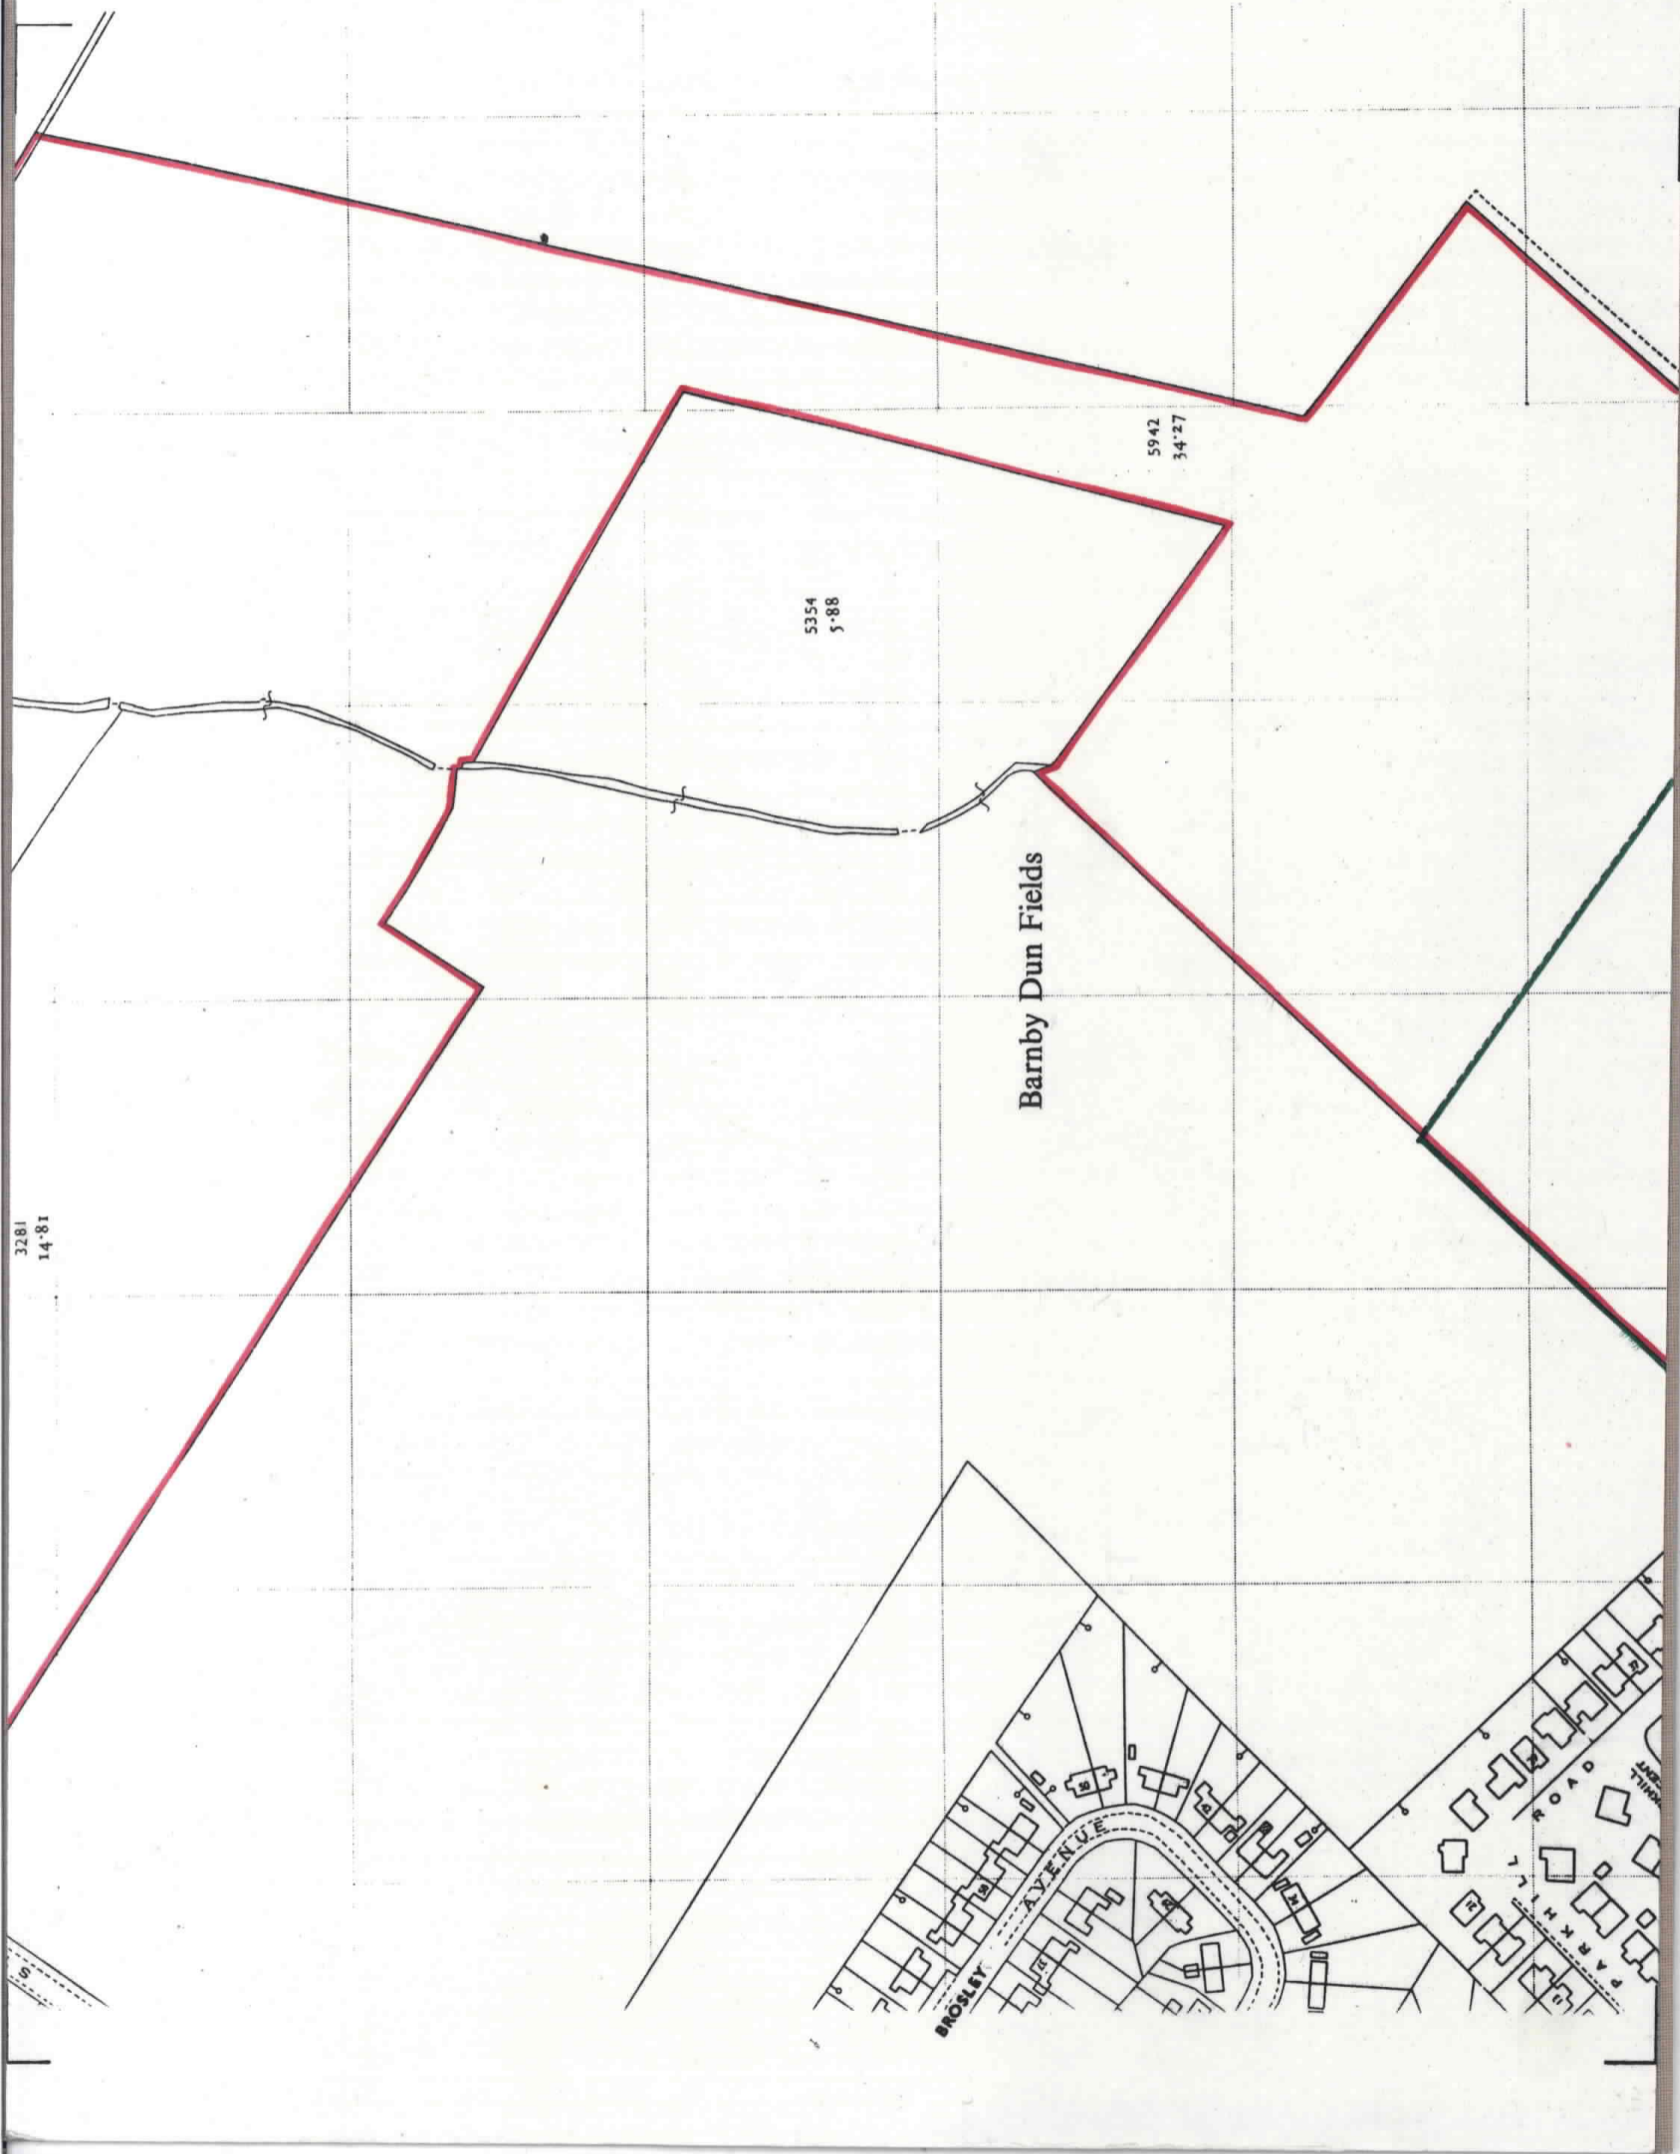

This is a print of the view of the title plan obtained from HM Land Registry showing the state of the title plan on 16 March 2022 at 12:02:36. This title plan shows the general position, not the exact line, of the boundaries. It may be subject to distortions in scale. Measurements scaled from this plan may not match measurements between the same points on the ground.

This title is dealt with by HM Land Registry, Nottingham Office.

© Crown Copyright. Produced by HM Land Registry. Reproduction in whole or in part is prohibited without the prior written permission of Ordnance Survey. Licence Number 100026316.